


PLUM DESIGN SERVICE, INC. ASSUMES NO RESPONSIBILITY FOR STRUCTURAL OR DIMENSIONAL ERRORS OR OMISSIONS. WE ARE NOT A LICENSED ARCHITECT OR ENGINEER. THESE PLANS ARE PROVIDED ON AN "AS IS" BASIS AND IT IS THE SOLE RESPONSIBILITY OF THE CONTRACTOR AND/OR OWNER TO VERIFY AND CHECK ALL NOTES, DETAILS, ELEVATIONS, SECTIONS, AND FLOOR PLANS PRIOR TO CONSTRUCTION. THE CONTRACTOR AND/OR OWNER SHALL NOTIFY PLUM DESIGN SERVICE, INC. IMMEDIATELY IF ANY ERRORS OR OMISSIONS FOR POSSIBLE CORRECTION ARE IDENTIFIED PRIOR TO START OF CONSTRUCTION. NO WARRANTIES EXPRESS OR IMPLIED INCLUDING COMPLIANCE WITH THIS PLAN WITH APPLICABLE BUILDING CODES REQUIREMENTS ARE MADE.

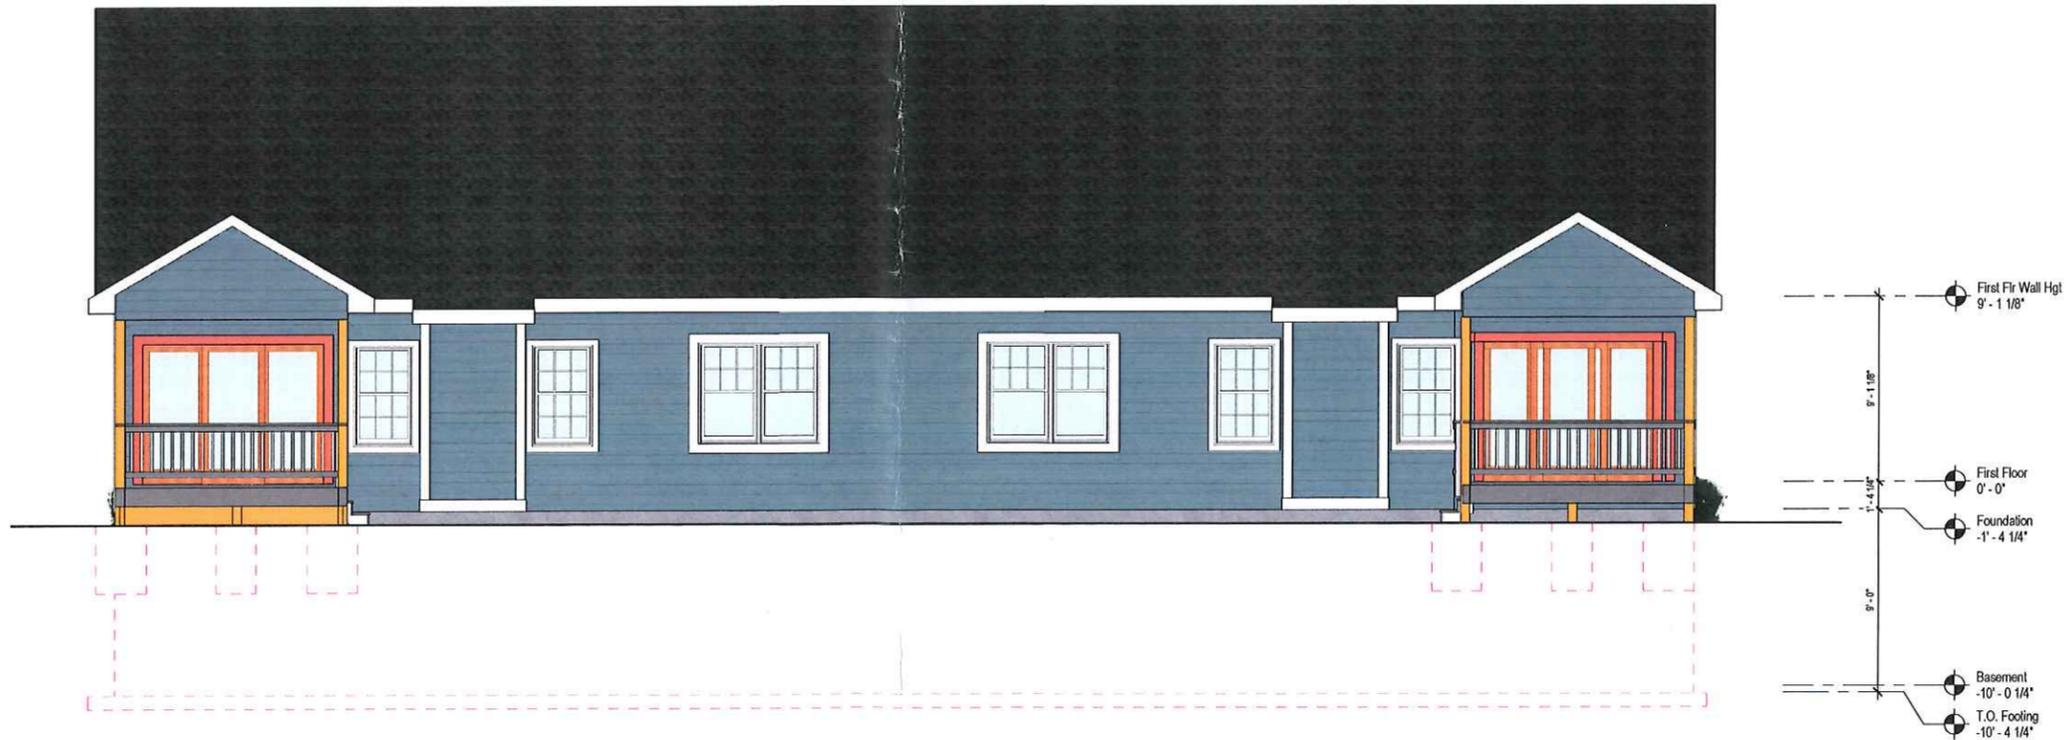

1 FRONT ELEVATION
 Scale: 1/4" = 1'-0"



2 REAR ELEVATION
 Scale: 1/4" = 1'-0"

MJ Properties
 Tuscany Plan-Villa Bi Attached

PROJECT ID: PDS 3093

ISSUE DATE:
 DATE: 6-29-15
 DATE: 04-21-16
 DATE:
 DATE:

REVISIONS:
 DATE:
 DATE:
 DATE:
 DATE:

Elevations
 1/4" = 1'-0"

A.1

ROLL CALL	
Plan & Zoning Commission	
Ankeny, IA	
Date	
9-6-16	
Anderson	Absent
Flack	Pass
Hurter	Pass
Mollenhauer	Pass
Odson	Pass
Ripper	Pass
Shearman	Pass
West	Pass
Whiting	Pass
Ayes	Pass
	APPROVED
	Chairperson
	Secretary

T. Flack
B. Englsang