


1:200  
p:\1\SAPE\WIS01\snvdr-associates.com\Project\Wise Documents\Snvdr\Printing\BentGrass\date.tbl  
V:\Color\Half\Weight\PDF.plt  
c:\snvdr\pw\_data\1\steerner\dm06322\Project\_Location.dgn  
1steerner 4/21/2016

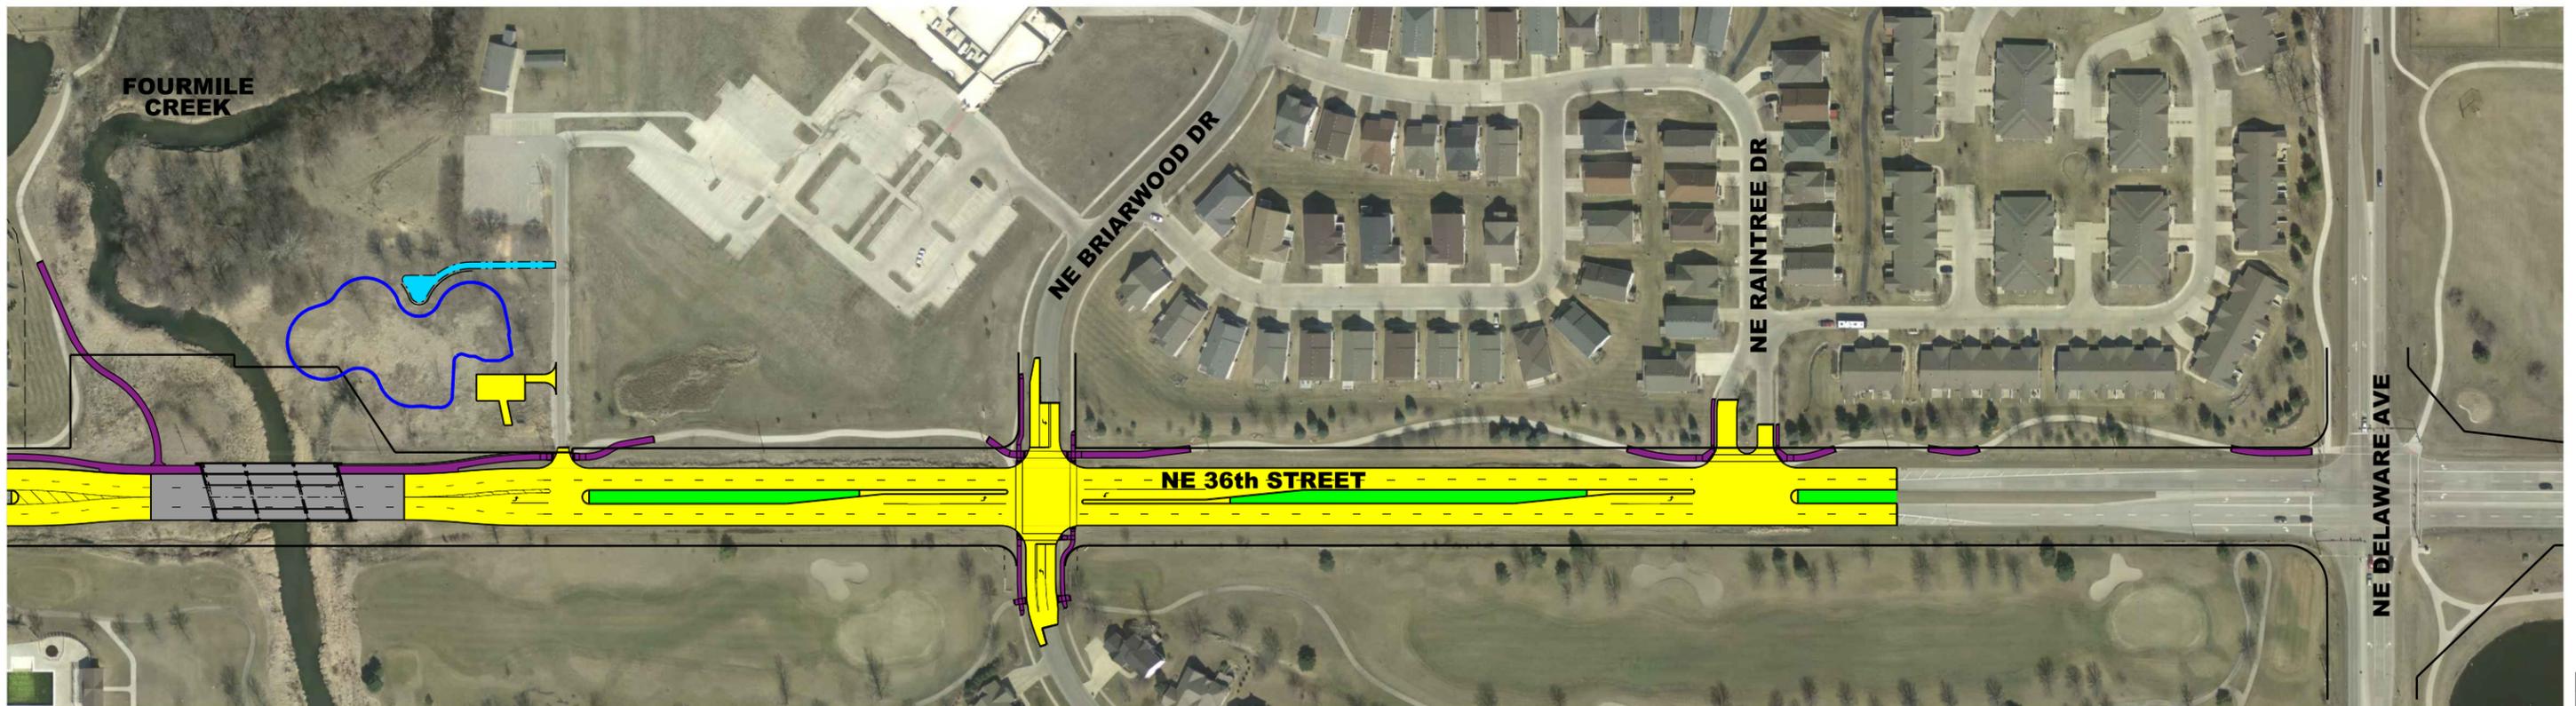

NE 36th STREET  
ROADWAY RECONSTRUCTION  
ANKENY, IA

- LEGEND:
- PROPOSED PAVEMENT
  - RAISED EARTH MEDIAN
  - PROPOSED SIDEWALK
  - WETLAND BASIN
  - 2016 IMPROVEMENTS
  - MOWED PATH

- PROPOSED TRAFFIC SIGNAL

PRELIMINARY  
NOT FOR CONSTRUCTION

