




# VILLAGE AT TRESTLE CROSSING PLAT 1 FINAL PLAT

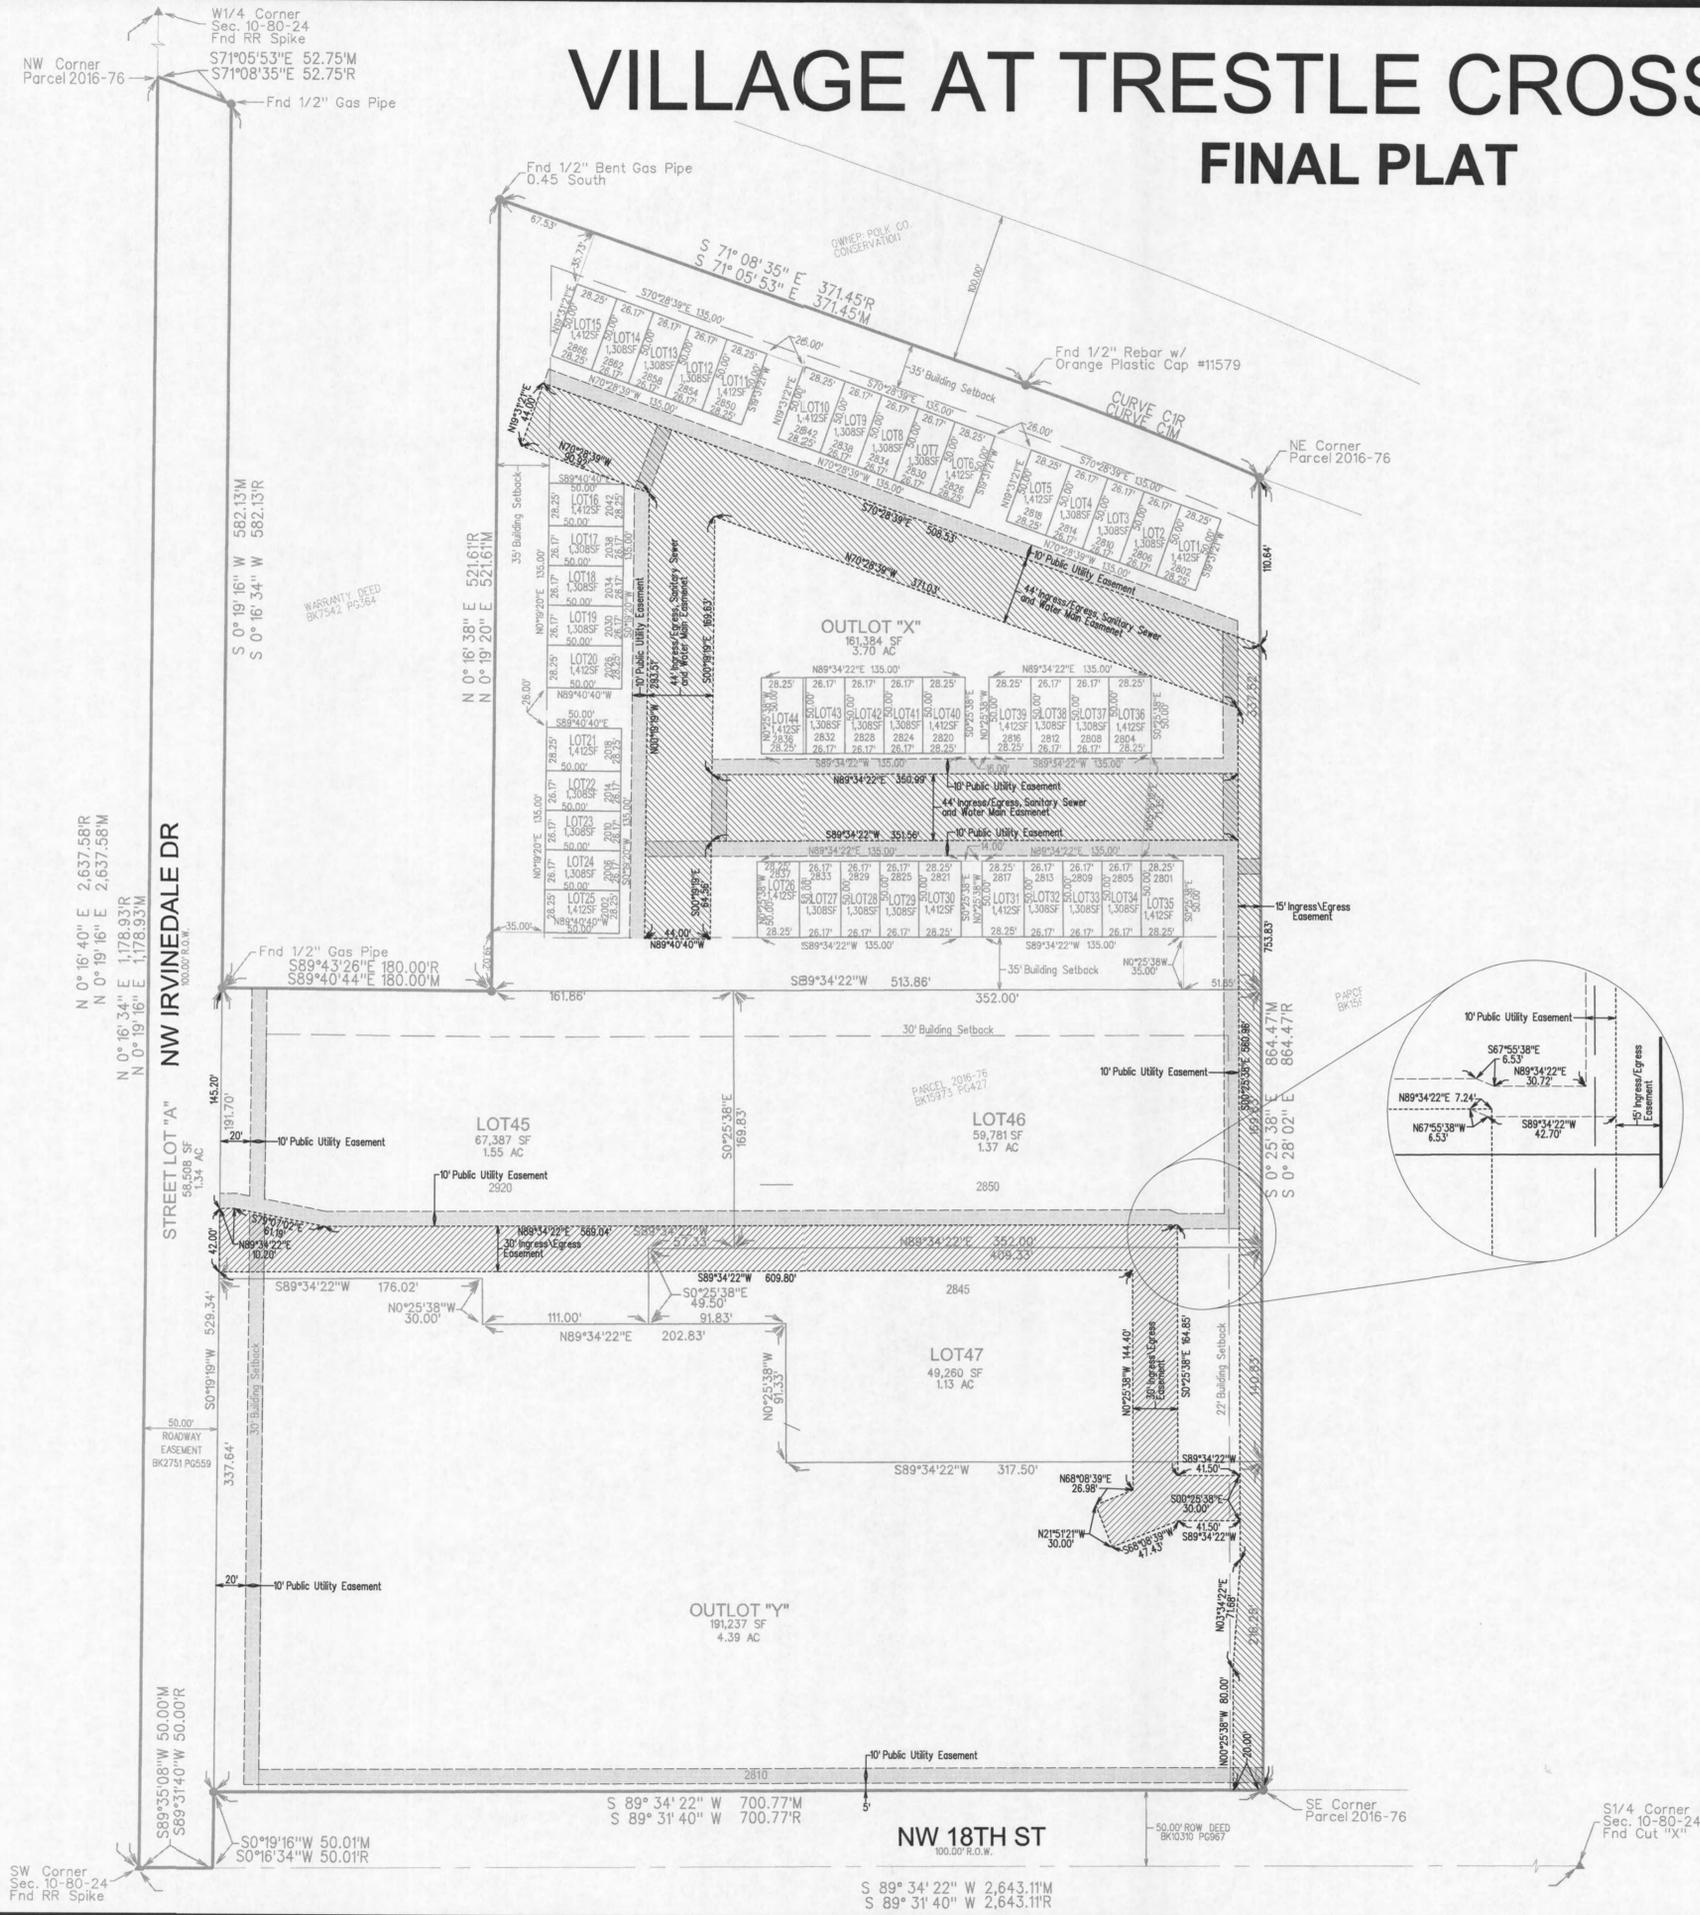

## VILLAGE AT TRESTLE CROSSING PLAT 1

FINAL PLAT

ANKENY, IOWA

**SNYDER & ASSOCIATES, INC.**


2727 S.W. SNYDER BLVD.  
ANKENY, IOWA 50023  
515-964-2020 | www.snyder-associates.com

Project No: 116.0593  
Sheet 2 of 2

MARK	REVISION	DATE	BY
2	REVISED AS PER CITY COMMENTS	09/14/16	JWM
1	REVISED AS PER CITY COMMENTS	09/09/16	JWM

Engineer:	EDC	Checked By:	EDG	Scale:	1" = 60'
Technician:	JWM	Date:	08/23/16	Field Bk:	Pg:
Project No:	116.0593	Sheet:	2 of 2		

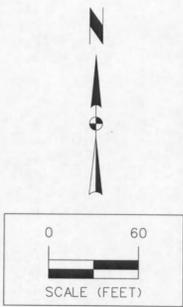

Project: W:\SAP\WIS01\snider-associates.com\Project\Wise\Documents\2016...Project\116.0593\Cadd\1160593\_FINAL.dgn  
 Date: 12/25/16 10:11 AM  
 User: JWM  
 Plot: 1160593\_FINAL.dwg  
 Plot Date: 12/25/16 10:11 AM  
 Plot User: JWM  
 Plot Device: HPGL2  
 Plot Scale: 1" = 60'  
 Plot Orientation: Landscape  
 Plot Size: 11x17  
 Plot Title: 1160593\_FINAL.dwg  
 Plot Sheet: 2 of 2  
 Plot Title: 1160593\_FINAL.dwg  
 Plot Sheet: 2 of 2